




Aerial View



View of New Entrance Approach

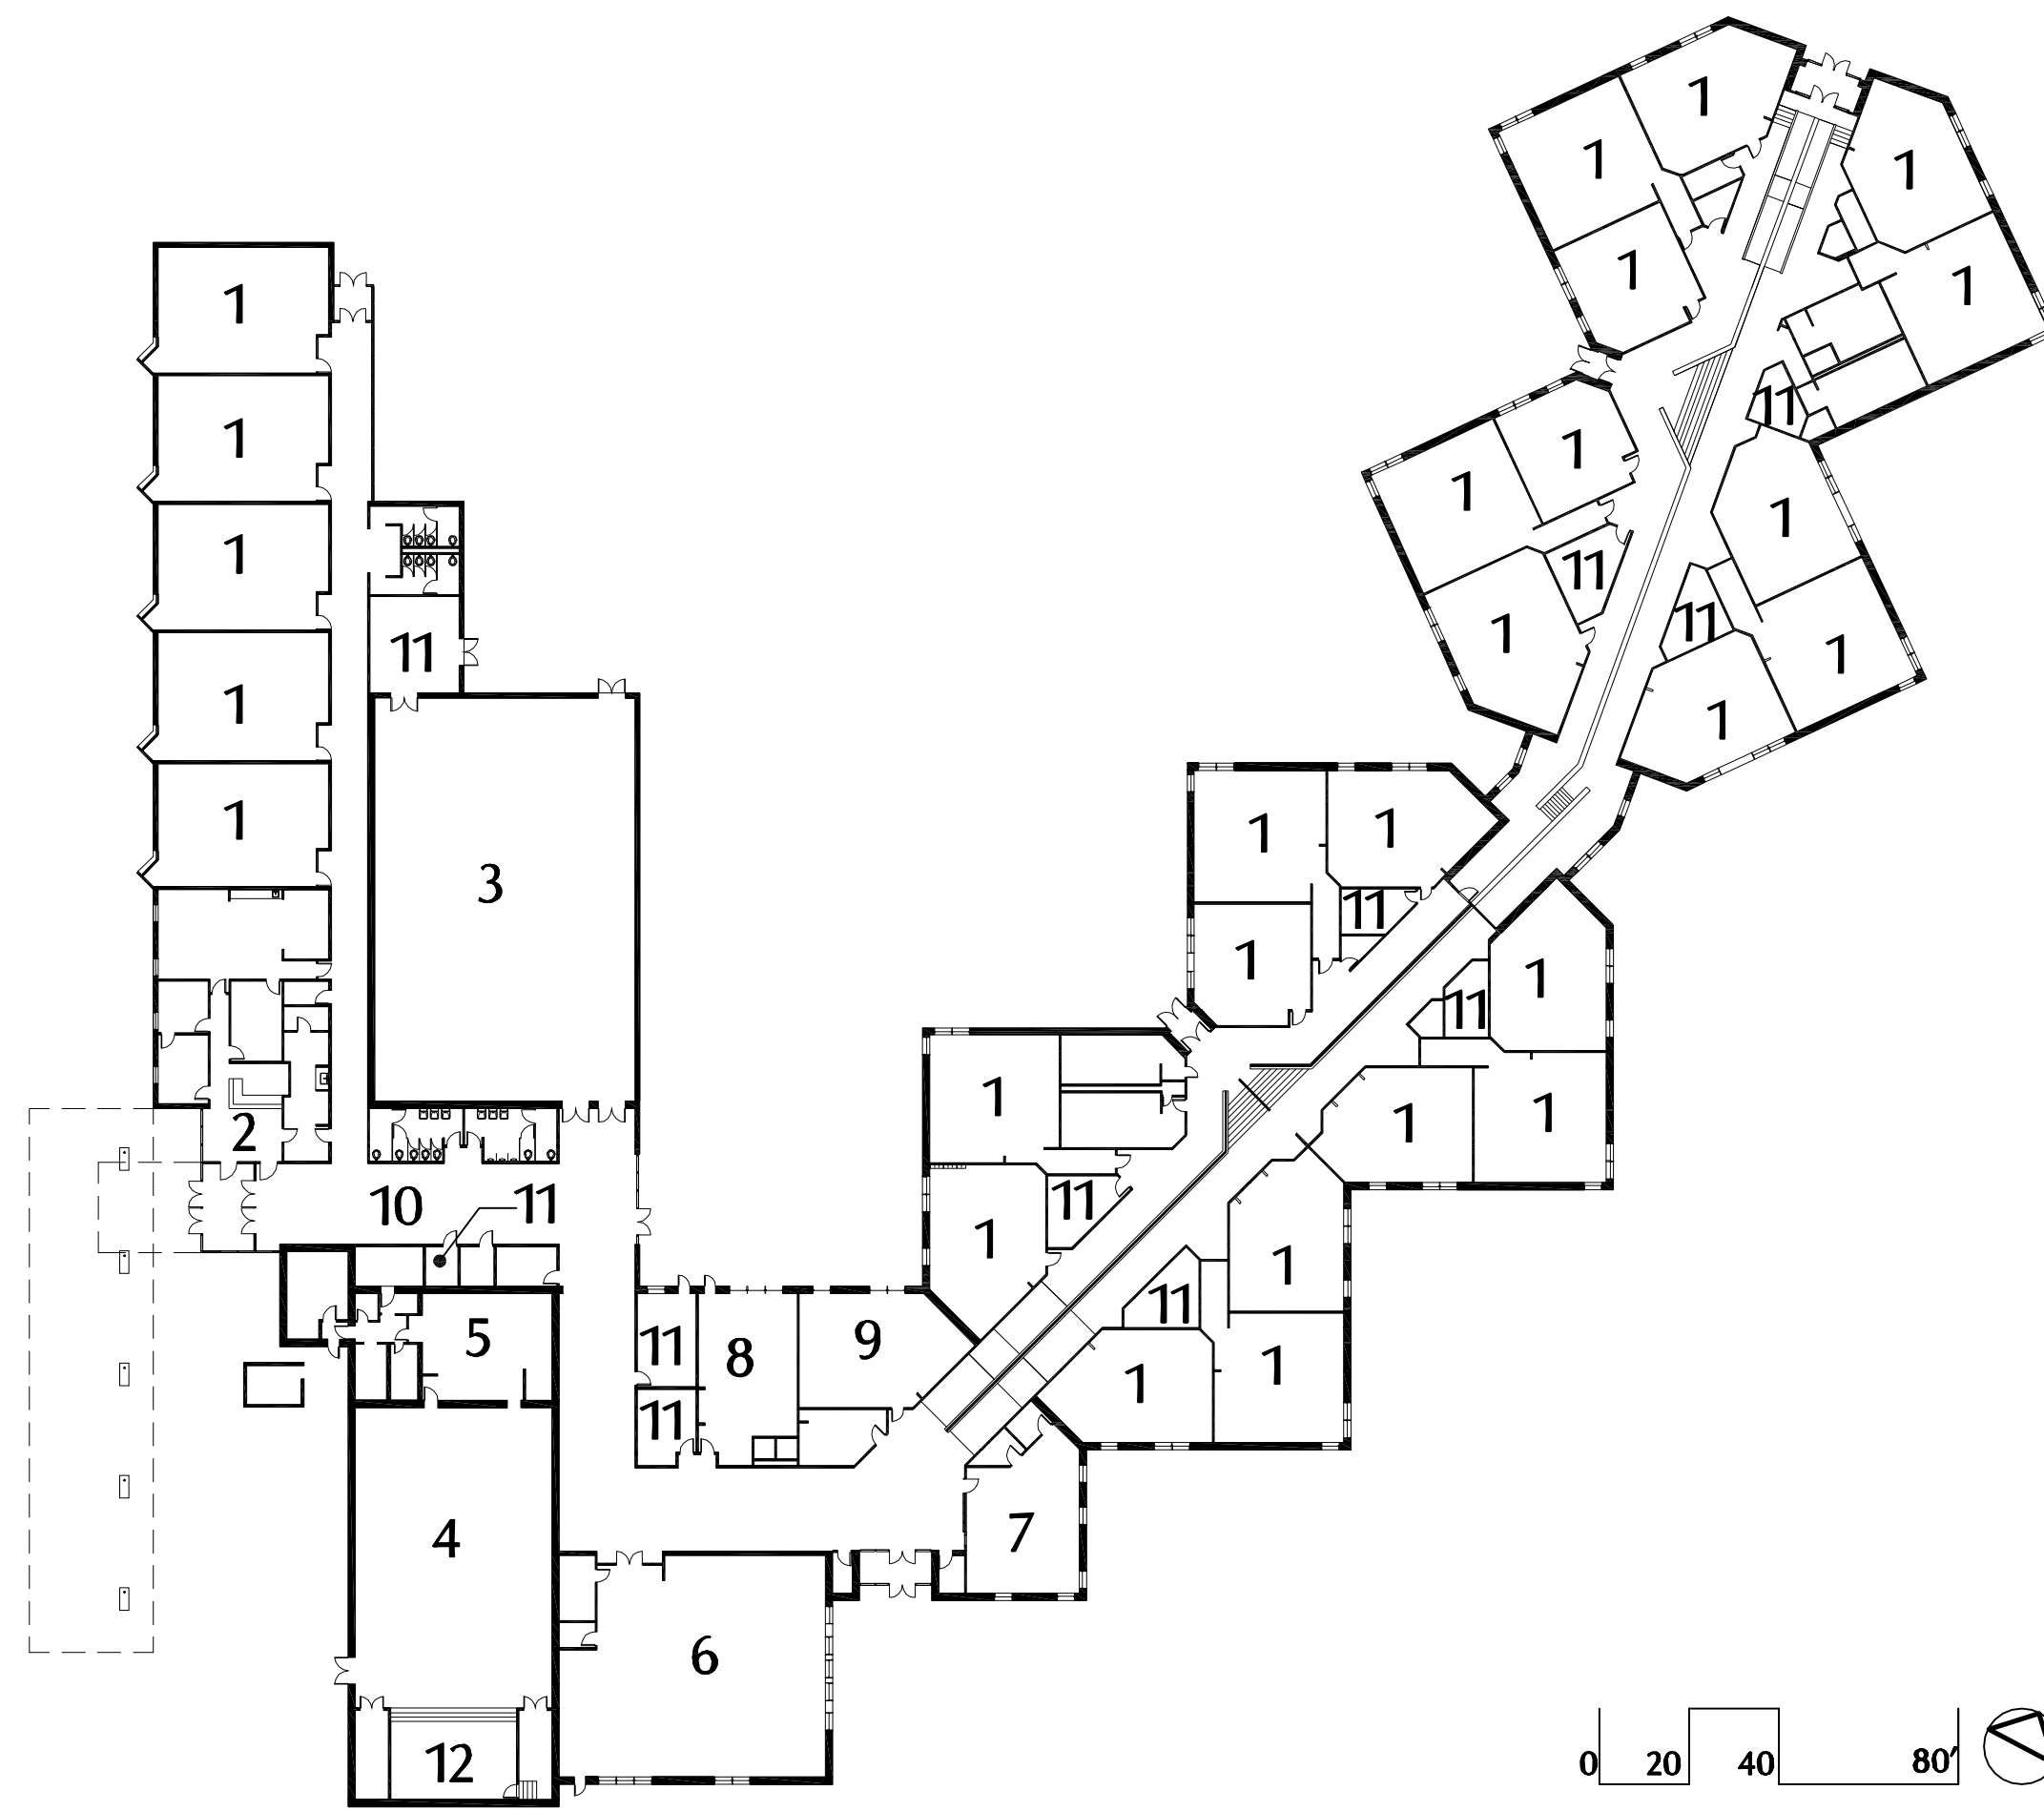

Floor Plan



View from Northwest

# Proposed Wanda Gray Elementary School Addition and Renovation